



**FLOOR PLAN**  
CRIB LAYOUT

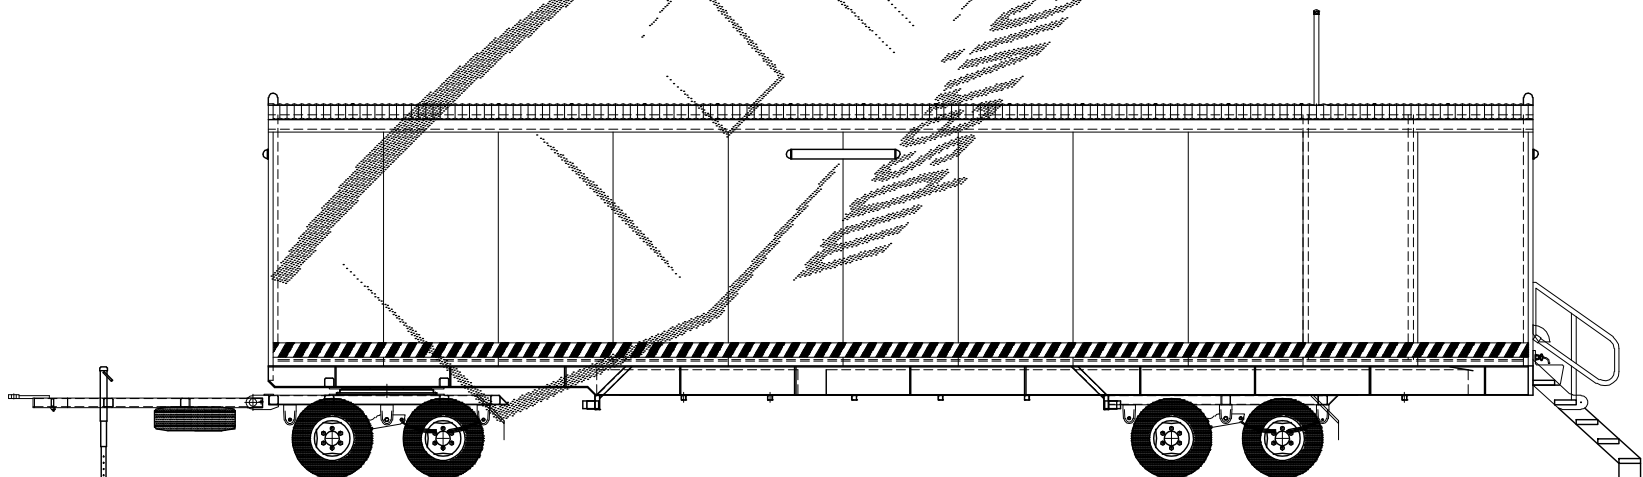

**ELEVATION 01**

 130/231 Spiller Avenue Outer Harbour, Queensland, 4740 Australia Phone: (07) 4955 4444 Fax: (07) 4955 4390 Email: <a href="mailto:office@map-services.net.au">office@map-services.net.au</a>	This drawing remains the property of MAP Services (Qld) Pty Ltd. The whole or part thereof can not be copied, reproduced or loaned in any form without their approval. Drawings are indicative, dimensions may change slightly during construction.		<b>CHECKED BY</b>  
	DRAWN: <b>TB</b> DATE: <b>11.02.09</b>	SCALE AT A3:  	<b>DATE CHECKED</b>  
<b>DESCRIPTION:</b> <b>18.2 x 3.4 MOBILE CRIB</b> <b>FLOOR PLAN</b>	ROOF PITCH: <b>SKILLION</b>	<b>WIND RATING:</b>  	
<b>SITE LOCATION:</b>  			
<b>BUILDER/CLIENT:</b>  	REVISION: <b>B</b>	SHEET: <b>1</b>	JOB/DRAWING NUMBER:  