



FLOOR PLAN
CRIB LAYOUT

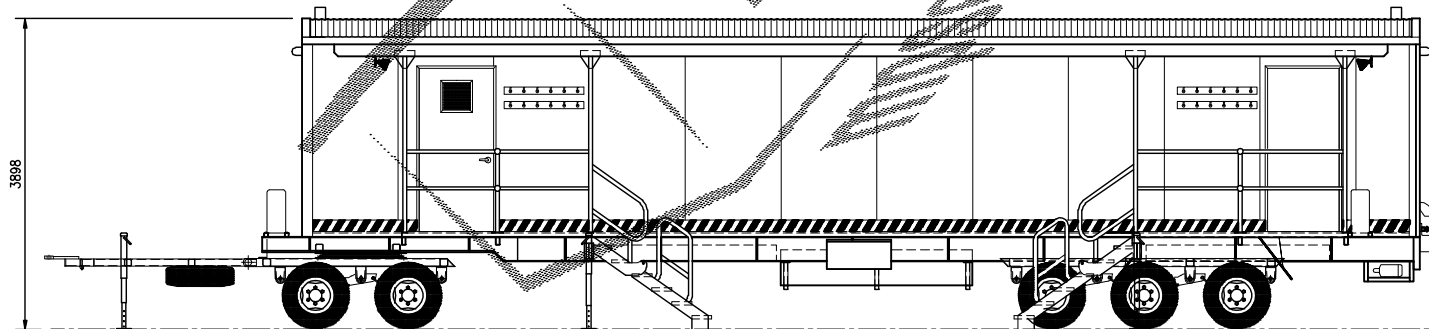

ELEVATION 01

 130/131 Spiller Avenue Muller Mooloolah, Queensland, 47140 Australia Phone: (07) 4955 4444 Fax: (07) 4955 4390 Email: office@map-services.net.au	This drawing remains the property of MAP Services (Qld) Pty Ltd. The whole or part thereof can not be copied, reproduced or loaned in any form without their approval. Drawings are indicative, dimensions may change slightly during construction.	CHECKED BY DATE CHECKED WIND RATING:
	DRAWN: TB DATE: 11.02.09	SCALE AT A3: ROOF PITCH: SKILLION
DESCRIPTION: 14.0 x 4.0 MOBILE CRIB FLOOR PLAN		SITE LOCATION:
BUILDER/CLIENT:	REVISION: B SHEET: 1	JOB/DRAWING NUMBER: