


*Kimberley range...*

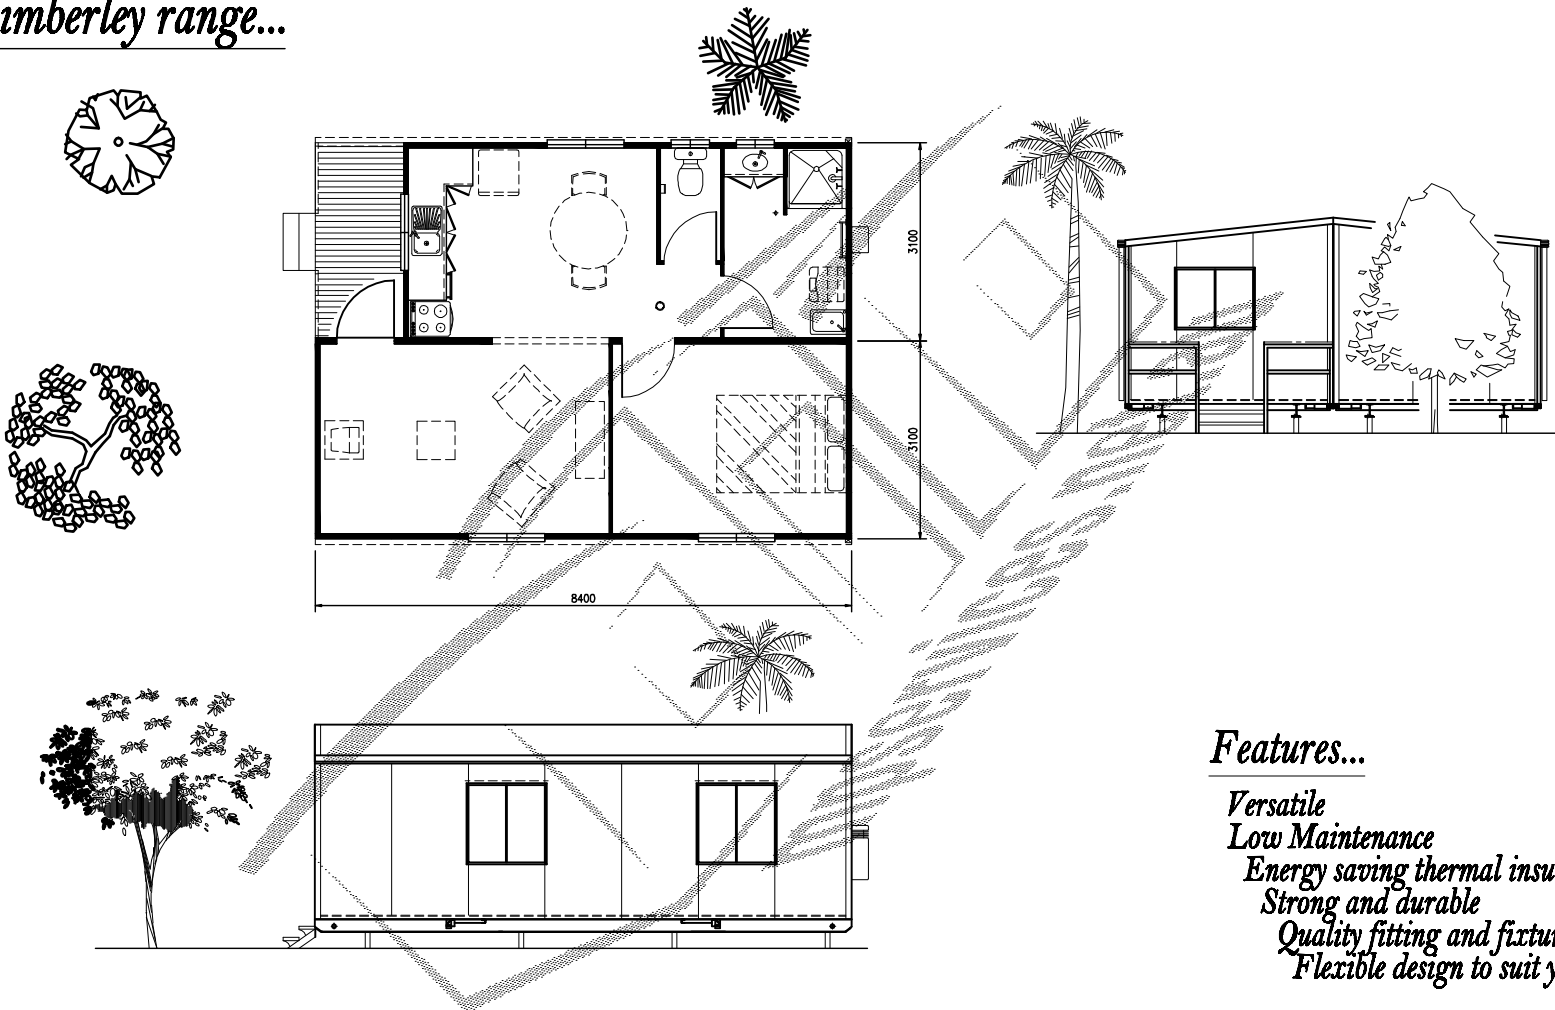

*Features...*

- Versatile*
- Low Maintenance*
- Energy saving thermal insulation*
- Strong and durable*
- Quality fitting and fixtures*
- Flexible design to suit your requirements*

120/121 Spiller Avenue Outer Harbour North Mackay, Queensland, 4740 Australia Phone: (07) 4955 4444 Fax: (07) 4955 4300 Email: office@m&p-services.net.au		This drawing remains the property of M&P Services (Qld) Pty Ltd. The whole or part thereof can not be copied, reproduced or loaned in any form without their approval.	CLIENT SIGNATURE ..... DATE SIGNED .....
DRAWN: <b>TB</b> DATE: <b>08.11.07</b>	SCALE AT A3: <b>1:50</b>		
DESCRIPTION: <b>8.4x6.2 1 BEDROOM HOUSE</b> <b>DAWSON FLOOR PLAN</b>		ROOF FALL: <b>GABLE ROOF</b>	
SITE LOCATION:		WIND RATING:	
BUILDER/CLIENT: <b>M &amp; P SERVICES</b>	JOB NUMBER:	REVISION: <b>A</b>	SHEET: <b>1</b>