




# Kimberley Range...

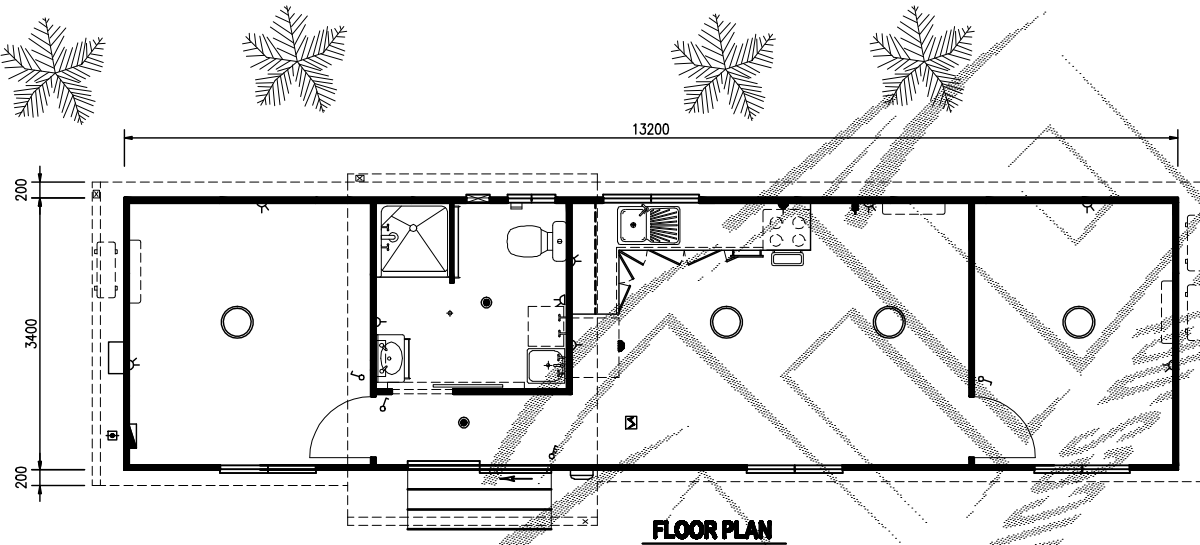

**ELEVATION 02**  
R/H SIDE

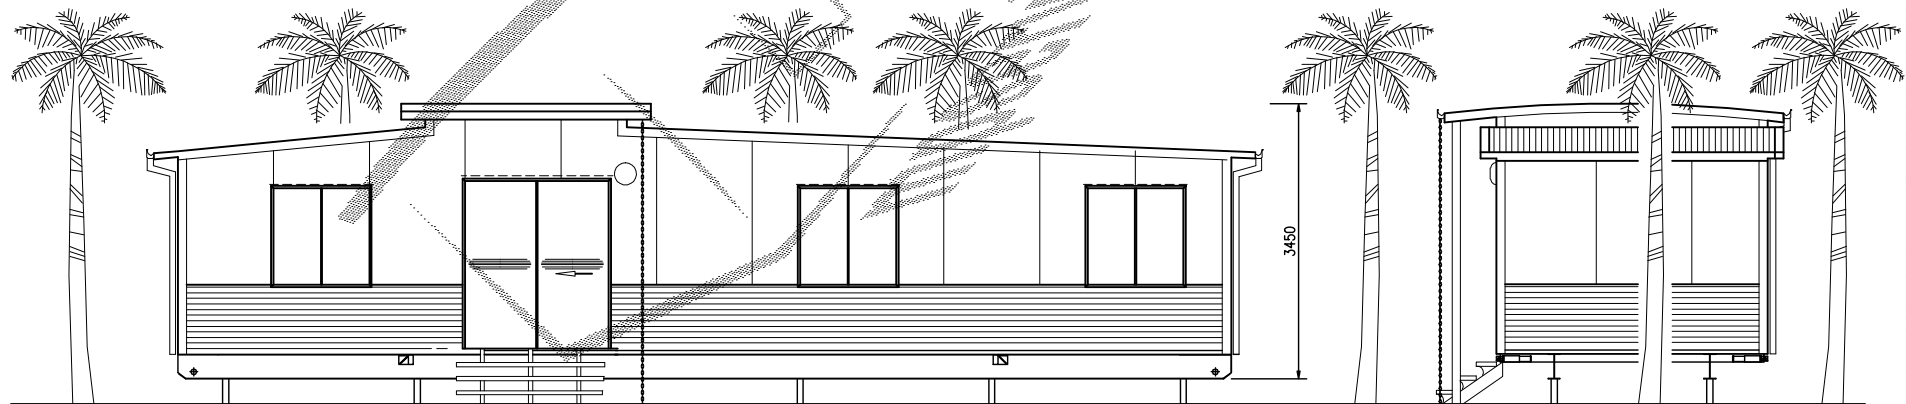

**ELEVATION 01**  
FRONT

 120/121 Spiller Avenue Outer Harbour North Mackay, Queensland, 4740 Australia Phone: (07) 4955 4444 Fax: (07) 4955 4350 Email: office@mpservices.net.au	This drawing remains the property of M&P Services (Qld) Pty Ltd. The whole or part thereof can not be copied, reproduced or loaned in any form without their approval.		CLIENT SIGNATURE
	DRAWN: <b>TB</b> DATE: <b>22.02.06</b>	SCALE AT A3: <b>1:50</b>	DATE SIGNED
DESCRIPTION: <b>13.2x3.4 LIVING QUARTERS                  FLOOR PLAN</b>	ROOF FALL: <b>SKILLION ROOF                  CURVED ROOF</b>	WIND RATING:	
BUILDER/CLIENT: <b>M &amp; P SERVICES</b>	JOB NUMBER:	REVISION: <b>A</b>	SHEET: <b>1</b>
FILE PATH:			